


# PODLAŽÍ 2 NP

## SEKCE C1, C2

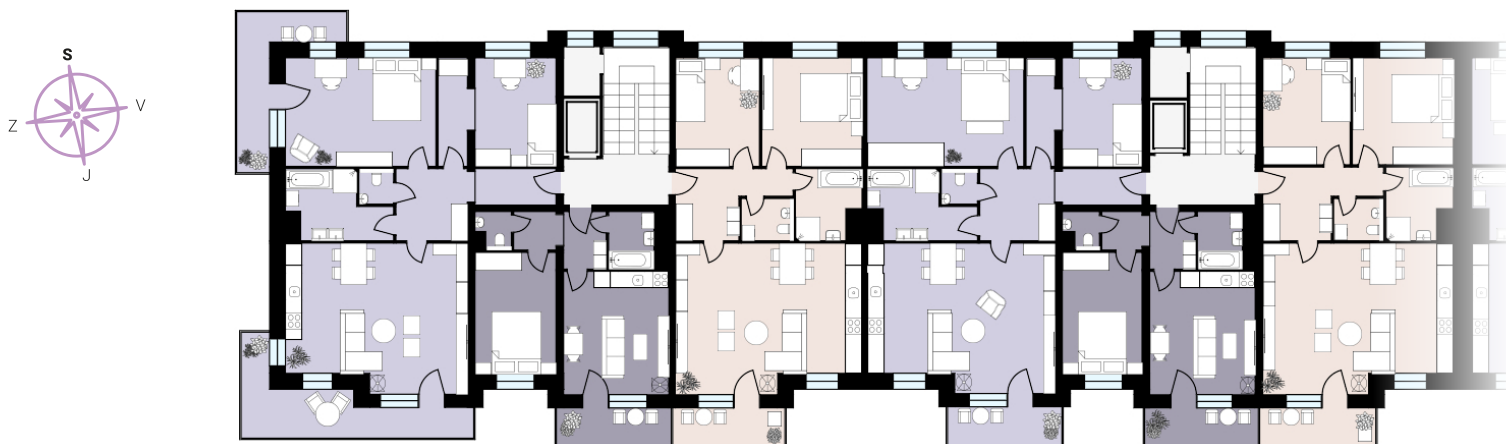

| OZNAČENÍ  | C2.4                  | C2.5                 | C2.6                 | C1.4                  | C1.5                 | C1.6                 |
|-----------|-----------------------|----------------------|----------------------|-----------------------|----------------------|----------------------|
| DISPOZICE | 3+KK                  | 2+KK                 | 3+KK                 | 3+KK                  | 2+KK                 | 3+KK                 |
| SEKCE     | C2                    | C2                   | C2                   | C1                    | C1                   | C1                   |
| ROZLOHA   | 124,84 m <sup>2</sup> | 51,61 m <sup>2</sup> | 88,71 m <sup>2</sup> | 108,43 m <sup>2</sup> | 52,19 m <sup>2</sup> | 90,64 m <sup>2</sup> |